


PROJECT:-
 PROPOSED COMMERCIAL
 MOHALI CITI CENTRE WALK IN
 BLOCK-E, AEROCITY,
 S.A.S NAGAR.

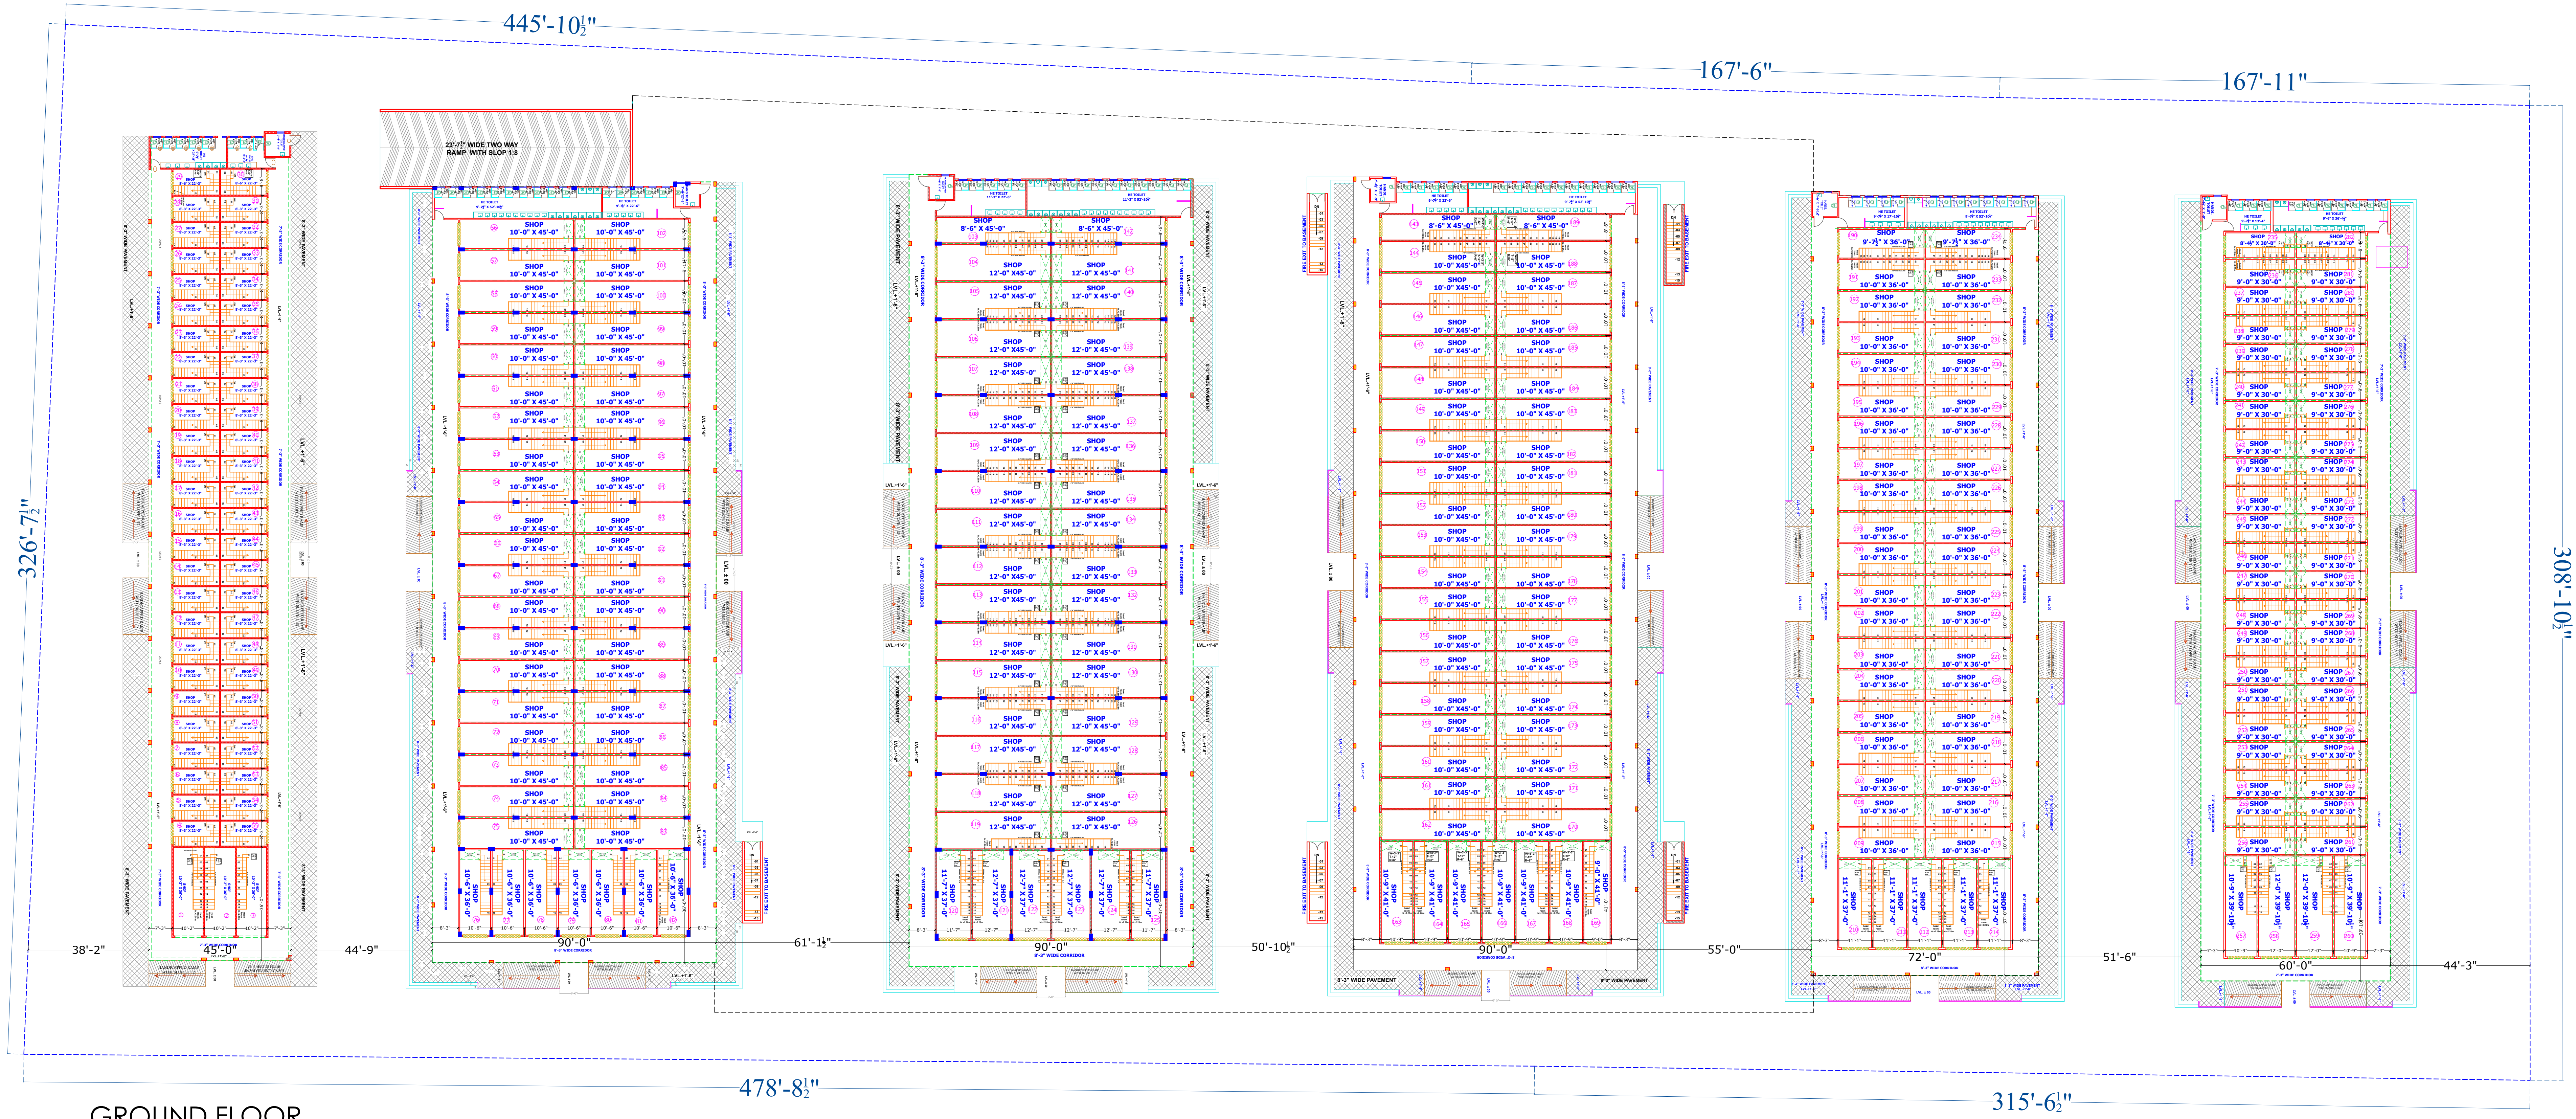

GROUND FLOOR

No.	Date	BY	Description
Revisions			
CONCEPTUAL			<input type="checkbox"/>
ADVANCE COPY			<input type="checkbox"/>
GOOD FOR CONSTRUCTION			<input checked="" type="checkbox"/>

NOTES:-
 1. ALL DIMENSIONS SHALL BE CHECKED & CORRECTED WITH THE RELEVANT ARCHITECTURAL & STRUCTURE DRAWING.
 2. ANY DISCREPANCY & OMISSION SHALL BE BOUGHT TO THE NOTICE OF THE CONSULTANT BEFORE COMMENCING THE WORK.

IMPORTANT INFORMATION:-
 THIS DRAWING IS THE PROPERTY OF **THE DESIGN STUDIO**. NO PART OF THIS SHALL BE USED, COPIED OR REPRODUCED WITHOUT THEIR WRITTEN PERMISSION

THE DESIGN STUDIO
 ARCHITECTS & INTERIOR DESIGN
 S.C.O 230-231, 3RD FLOOR,
 SECTOR- 34/A, CHANDIGARH 160022
 TELE. 0172-5016372
 EMAIL:- thedesignstudiochd@gmail.com

SHEET TITLE
SITE LAYOUT PLAN

DEALT -> SHASHI
 CHECKED -> TRIPATI GORHAR
 SCALE -> NOT TO SCALE

DRG NO. **B2**